


**GROUND**

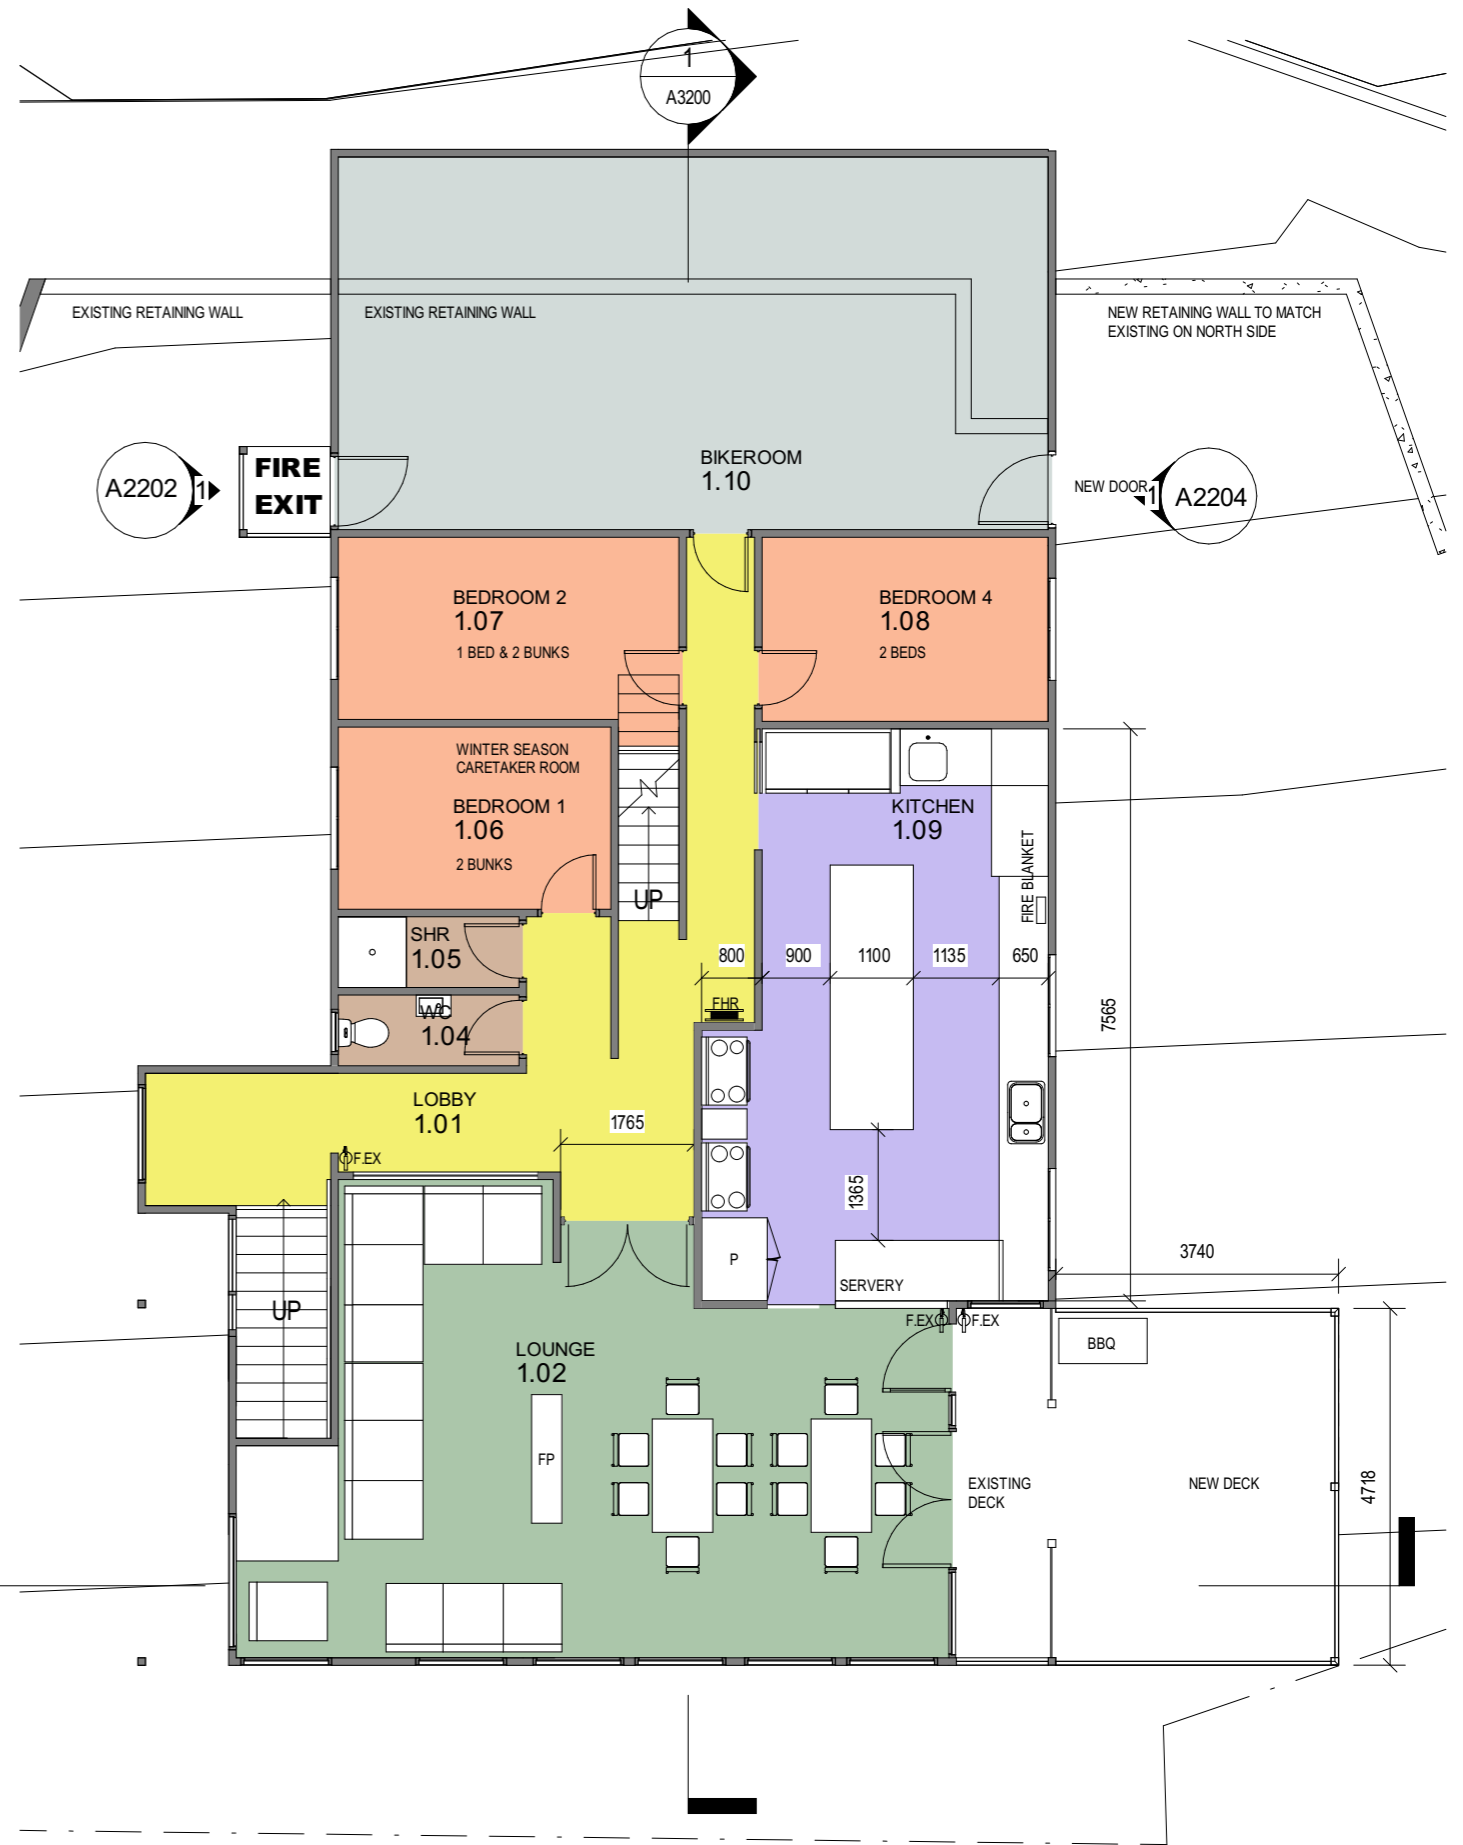


**LEVEL 1**

**ISSUED FOR CONSTRUCTION**

FLOOR PLANS\_GROUND AND LEVEL 1  
**KIWA VALLEY SKI CLUB**  
 SITE 6 FALLS CREEK SKI VILLAGE / 1130  
 1 : 100 / 05/07/20 / A1200 [02]



AREA SCHEDULE		
NAME	AREA	
LEVEL 1	EXISTING 193.45 M2	PROPOSED -
LEVEL 2	EXISTING 193.45 M2	PROPOSED 32.61 M2
BALCONY	EXISTING 17.10 M2	PROPOSED -
<b>TOTAL</b>	<b>EXISTING 404.00 M2</b>	<b>PROPOSED 436.61 M2</b>
<b>SITE</b>	870 M2	
FOOTPRINT	248 M2	280 M2
COVERAGE	28.5%	32.2%

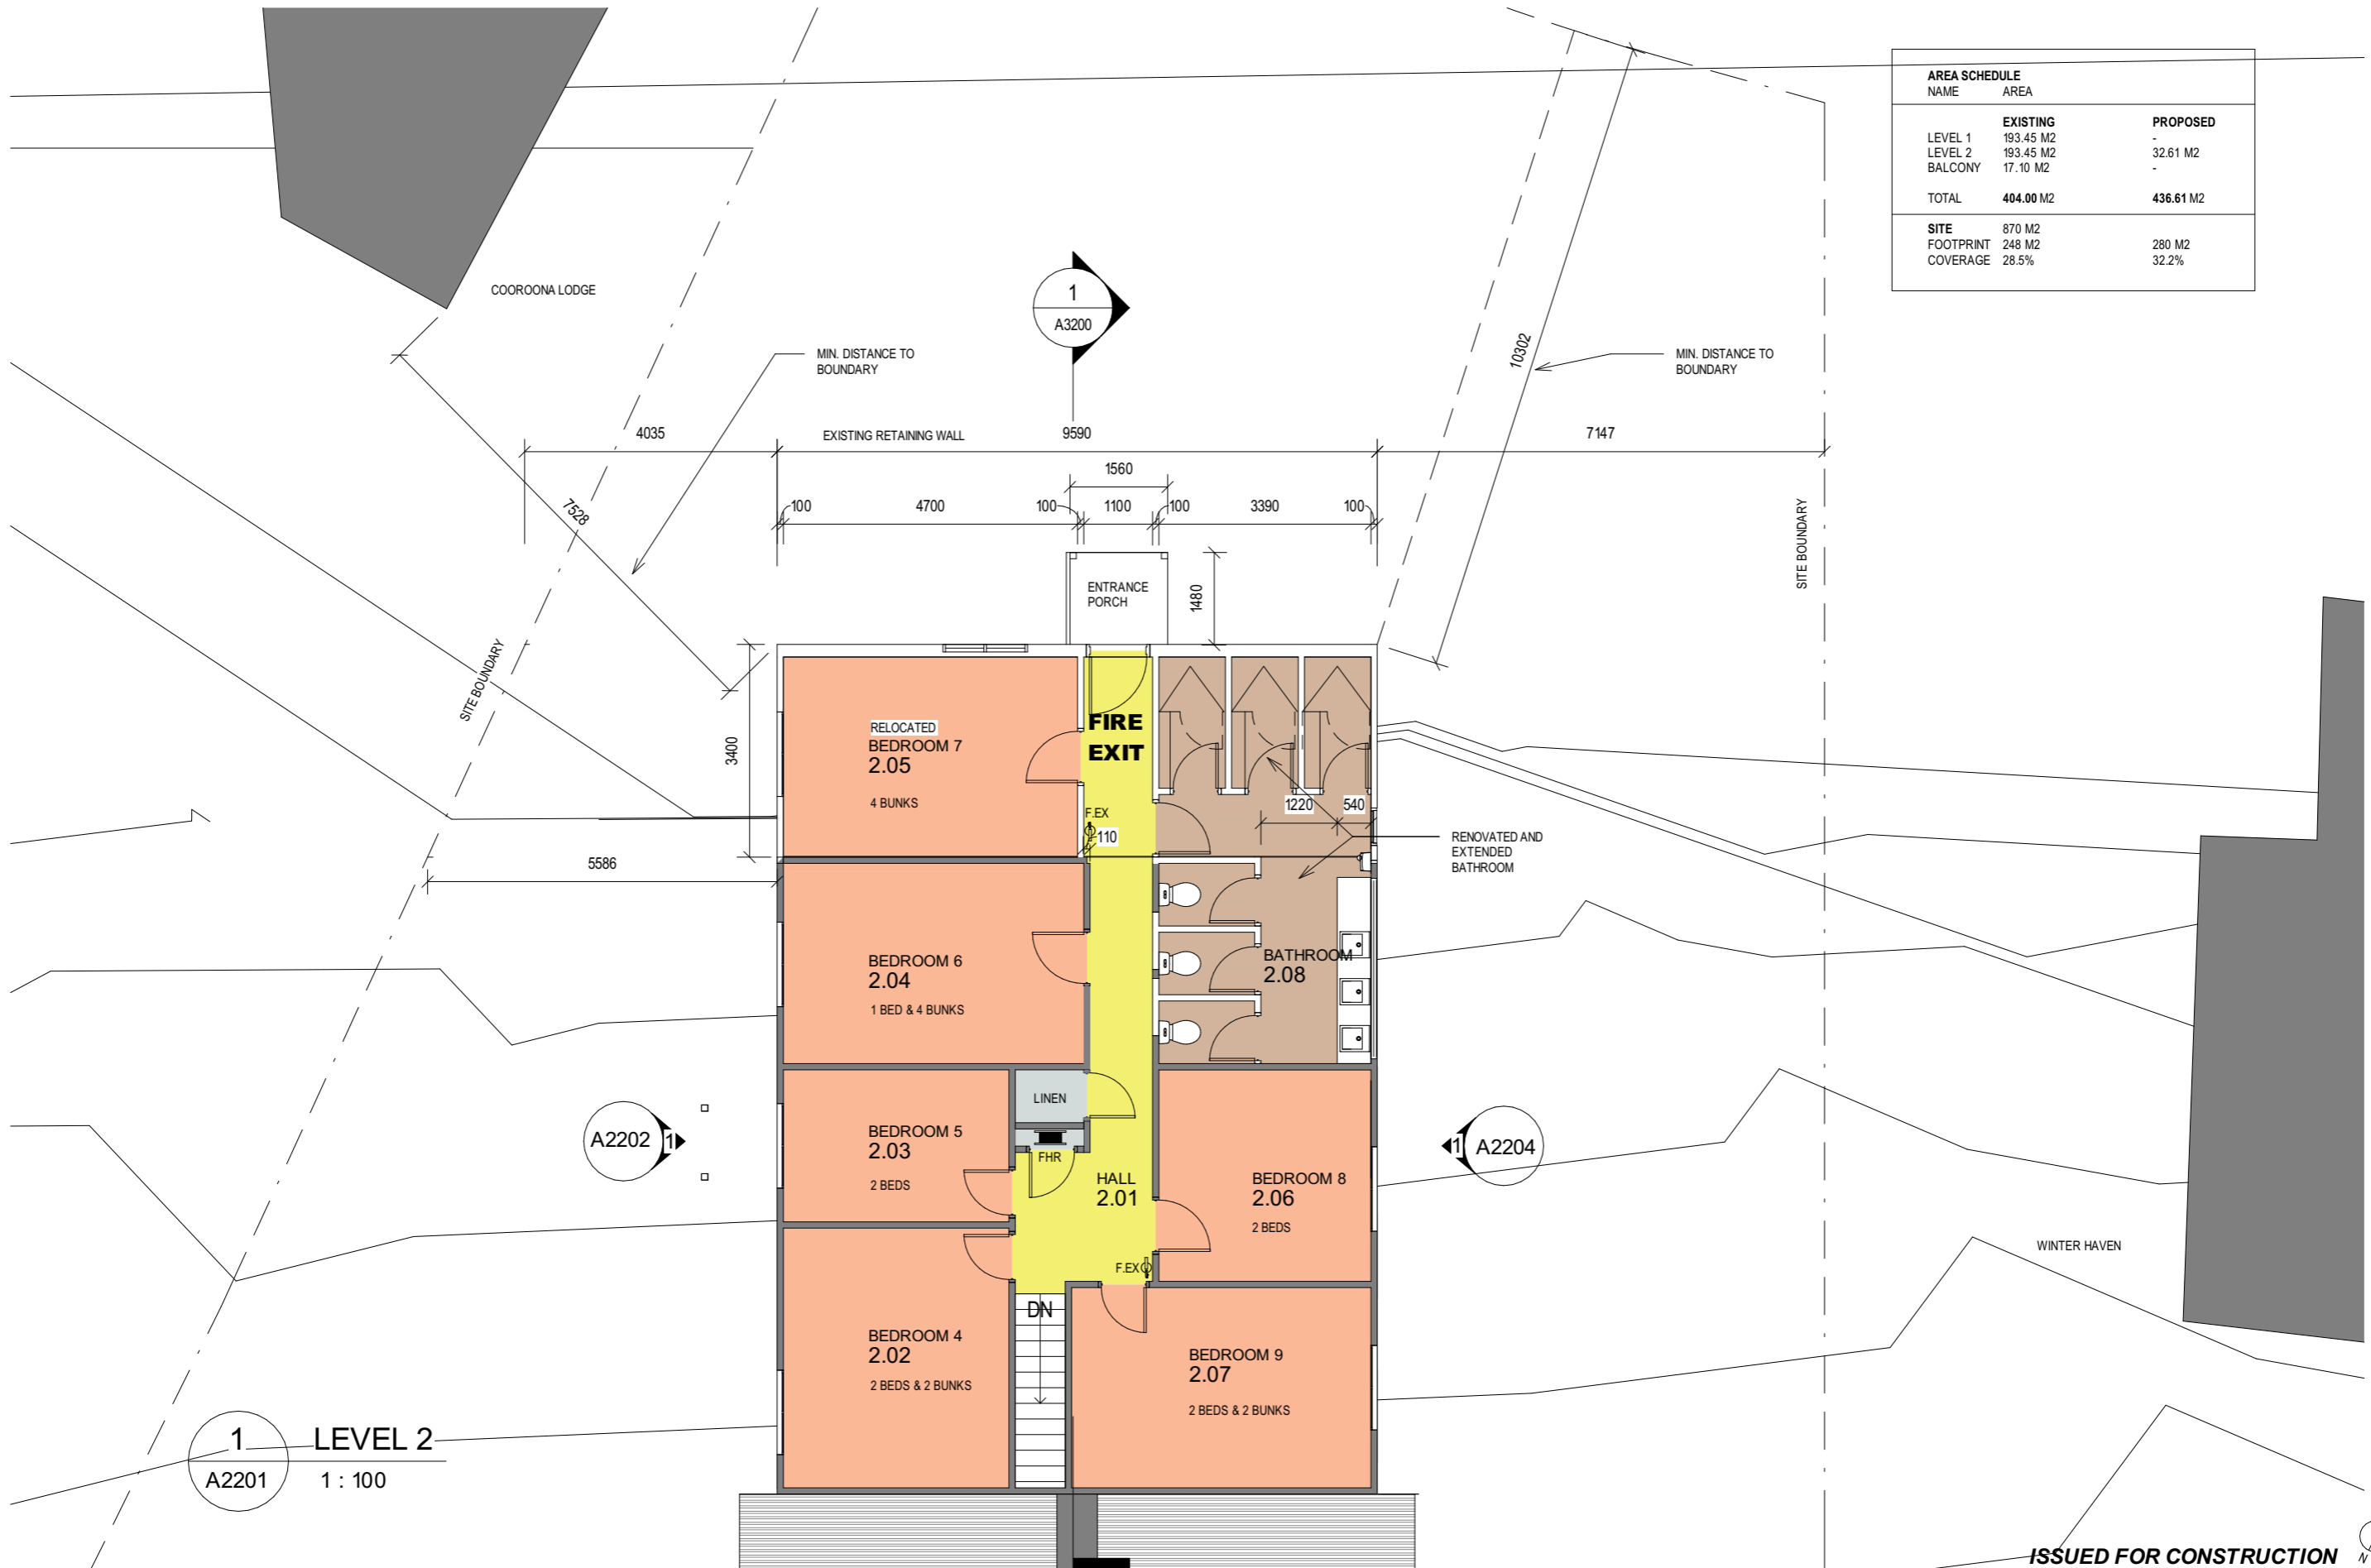

1 LEVEL 2  
A2201 1 : 100

ISSUED FOR CONSTRUCTION

FLOOR PLAN LEVEL 2  
KIEWA VALLEY SKI CLUB  
SITE 6 FALLS CREEK SKI VILLAGE / 1130  
As indicated / 05/07/20 / A1201 [02]

